




ID	DATE	REVISION	BY	CHK	APP

LEGEND	
	BOUNDARY LINE
	BUILDING LINE SETBACK (7.5m)
	ABANDONED OIL WELLS
	ABANDONED OIL WELLS 7.5m SETBACK
	DRAINAGE FLOW
	EXISTING STRUCTURE
	CONTOUR
	ROAD CROSSINGS

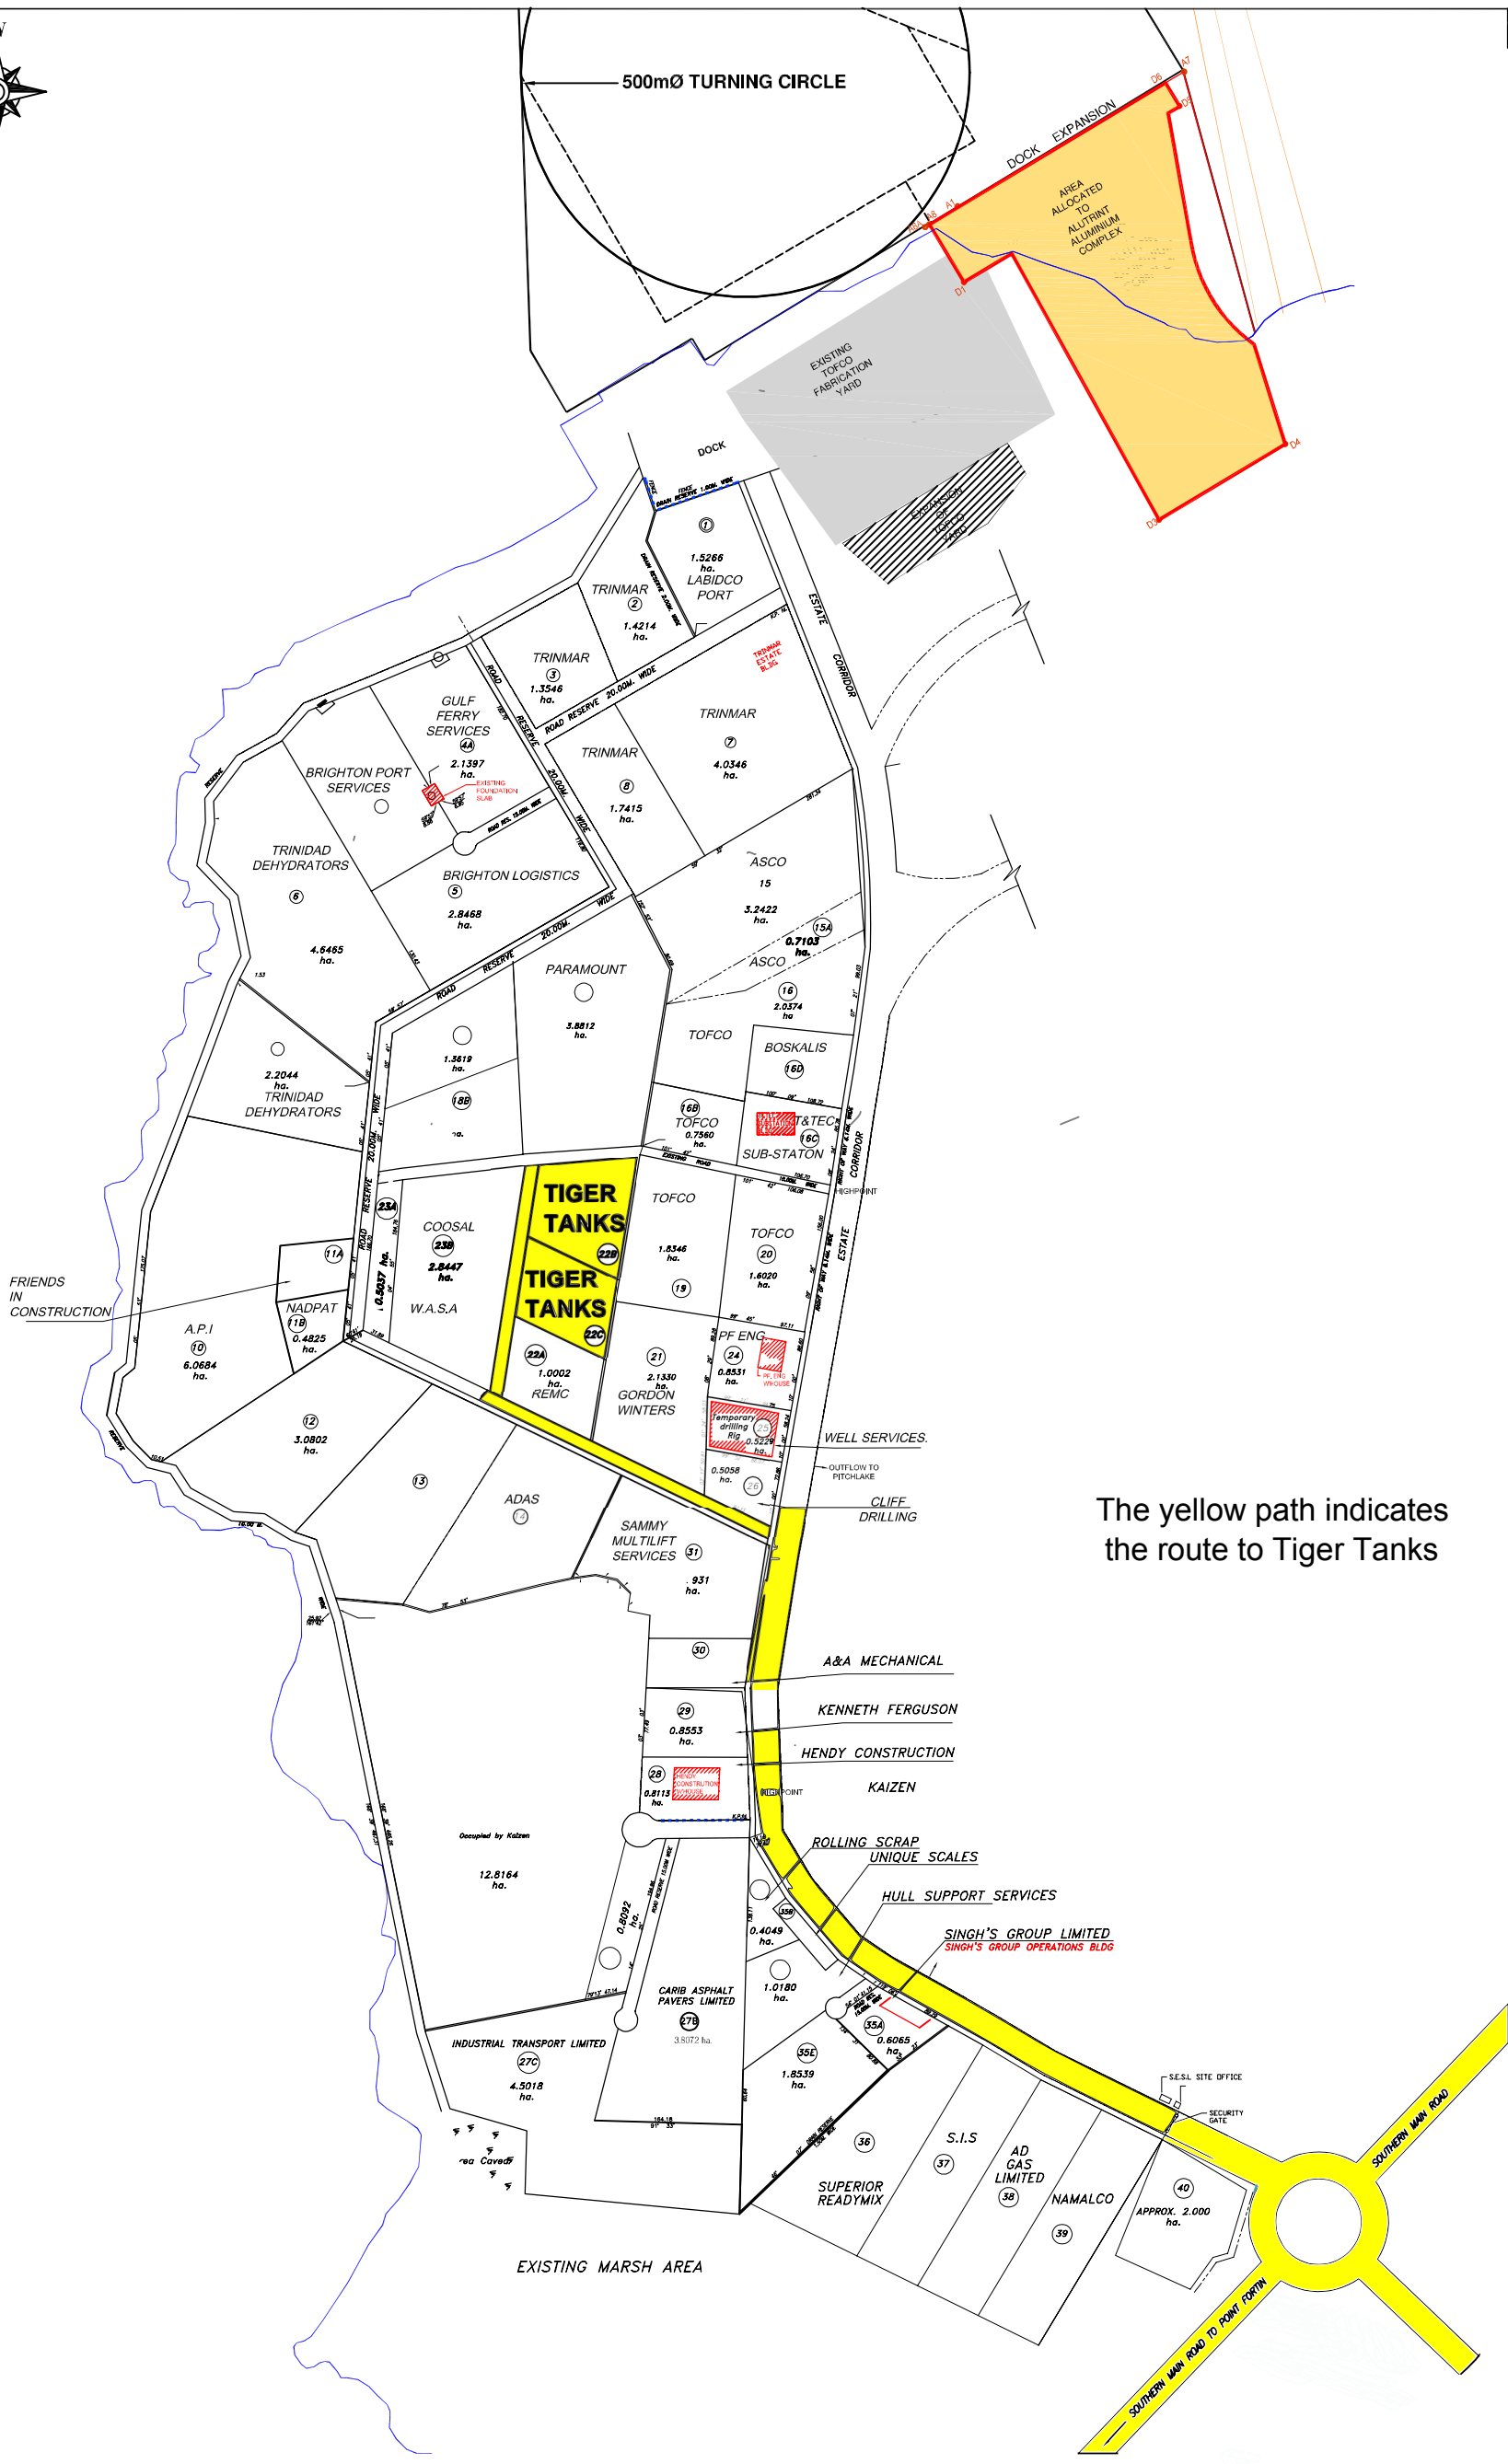

The yellow path indicates the route to Tiger Tanks